

Client


St John's Episcopal Church
1707 Gouldin Road
Oakland, CA

Project Partners

Stamp

ALL DRAWN AND WRITTEN MATERIAL APPEARING HEREIN ARE COPYRIGHTED ©, CONSTITUTE ORIGINAL AND UNPUBLISHED WORK OF THE LANDSCAPE ARCHITECT, AND MAY NOT BE DUPLICATED, USED OR DISCLOSED WITHOUT WRITTEN CONSENT OF THE LANDSCAPE ARCHITECT.

St John's Episcopal Church
5928 Thornhill Drive
Oakland, CA

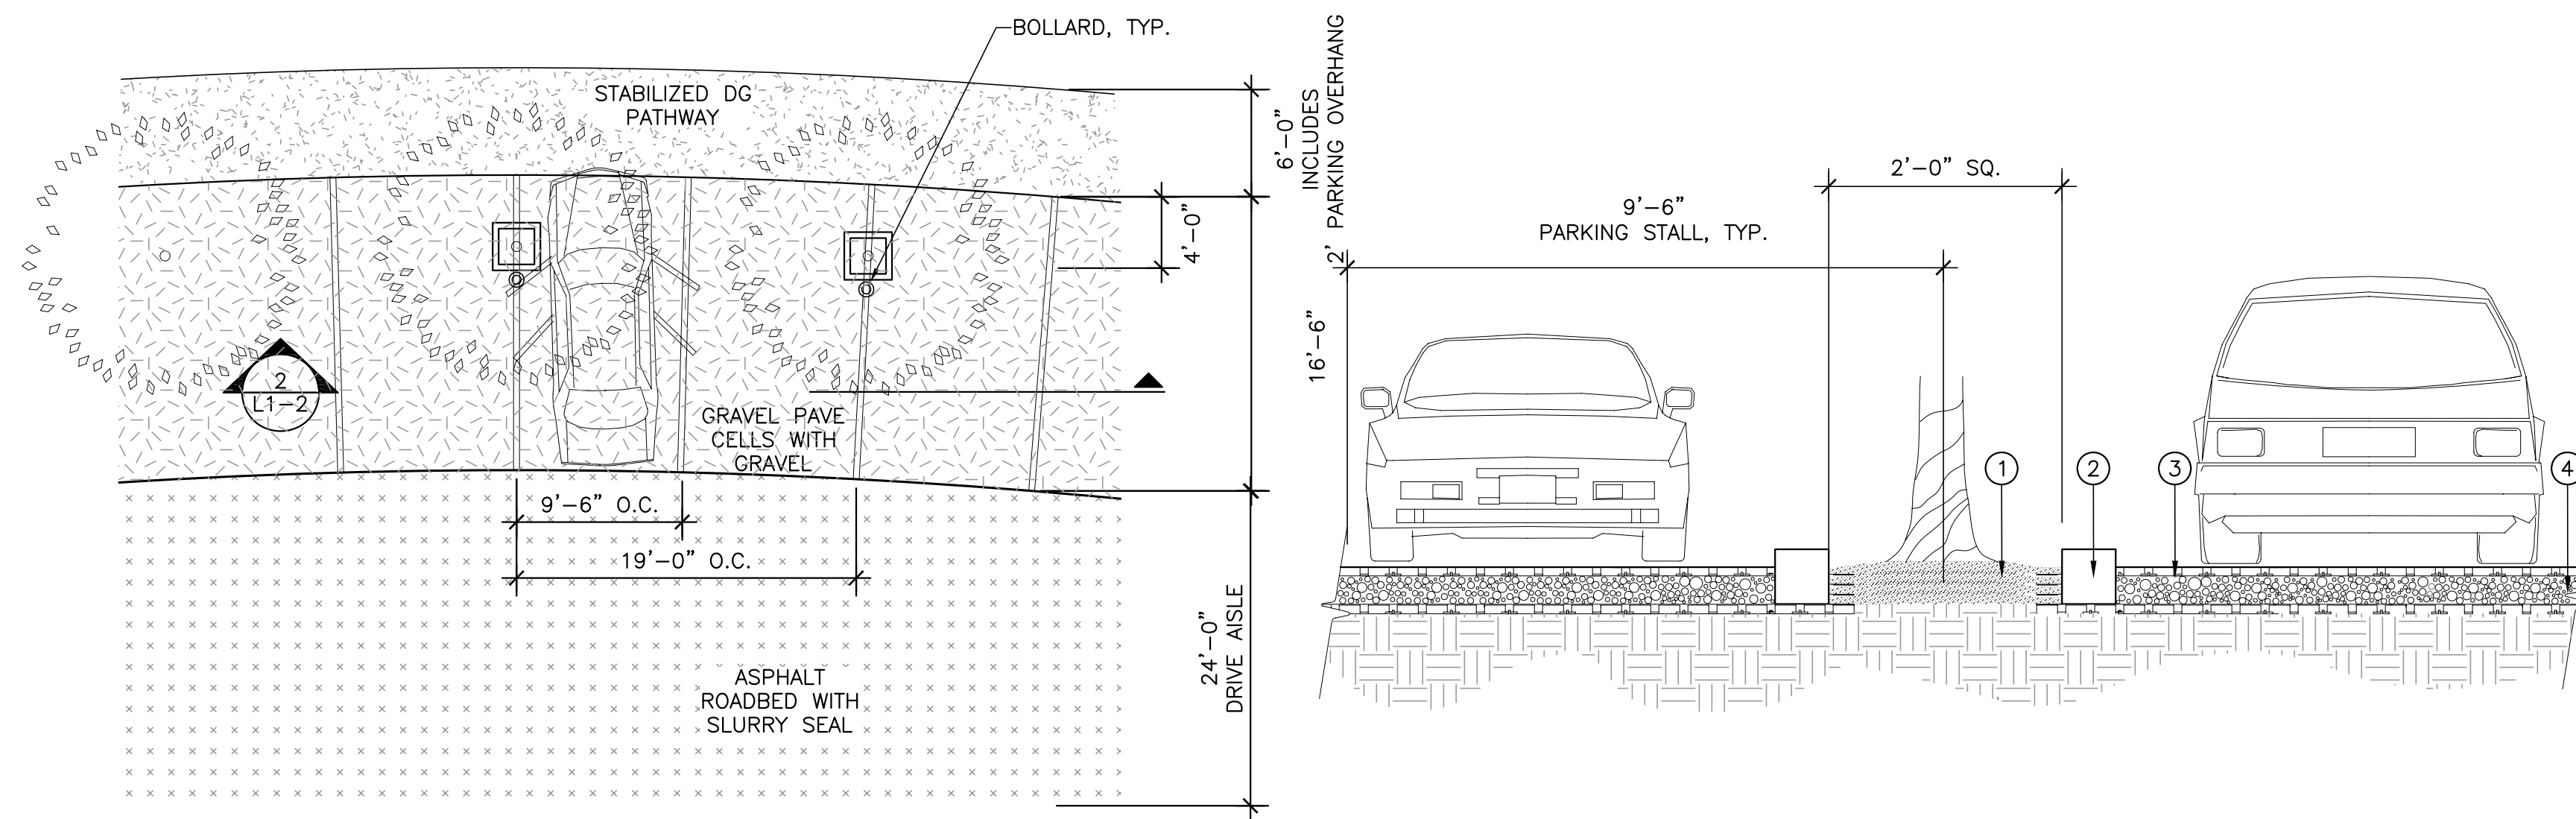

- ① TREE PLANTING WITH MULCH
- ② RETAINING EDGE
- ③ GRAVEL PAVE PLASTIC CELLS FILLED WITH GRAVEL (POROUS)
- ④ POROUS STRUCTURAL FILL

1 PARKING ORCHARD
L1-2 SCALE: 1/8"=1'-0"

2 SECTION AT PARKING ORCHARD
L1-2 SCALE: 3/8"=1'-0"



3 PARKING GROVE - EXAMPLE B
L1-2 SCALE: N.T.S

4 PARKING GROVE - EXAMPLE B
L1-2 SCALE: N.T.S

No.	Date	Description
1	11/1/06	CUP SUBMITAL

PARKING ORCHARD

Date	NOVEMBER 1, 2006
Scale	
Drawn	KK
Check	CG
Sheet	



NOTIFY UNDERGROUND SERVICE ALERT AT LEAST 48 HOURS IN ADVANCE OF EXCAVATING

NOT FOR CONSTRUCTION

L1-2