

ALL DRAWN AND WRITTEN MATERIAL APPEARING HEREIN ARE COPYRIGHTED ©, CONSTITUTE ORIGINAL AND UNPUBLISHED WORK OF THE LANDSCAPE ARCHITECT, AND MAY NOT BE DUPLICATED, USED OR DISCLOSED WITHOUT WRITTEN CONSENT OF THE LANDSCAPE ARCHITECT.

St John's Episcopal Church
 5928 Thornhill Drive
 Oakland, CA

No.	Date	Description
1	11/1/06	CUP SUBMITAL

EXISTING COND. & DEMOLITION PLAN

Date	NOVEMBER 1, 2006
Scale	1" = 30' 0"
Drawn	KK
Check	CG
Sheet	



00-4

DEMOLITION LEGEND

- - - - - LIMIT OF WORK/PHASE 1
- PROPERTY LINE OF CHURCH OWNED PARCELS
- [P] PROTECT ITEM
- [R] REMOVE ITEM IN FULL, INCLUDING FOOTING, BASE.
- [S] REMOVE AND SALVAGE ITEM, REINSTALL AS SHOWN ON PLANS AND AS DIRECTED BY OWNER'S REPRESENTATIVE
- [Hatched Box] GRAVEL PAVING REMOVAL
- [Cross-hatched Box] ASPHALT PAVING REMOVAL
- [Grid-hatched Box] DECK OR PATIO REMOVAL

DEMOLITION NOTES

- FOR TREE REMOVAL AND PROTECTION, SEE TREE PRESERVATION PLAN, SHEET 00-3.

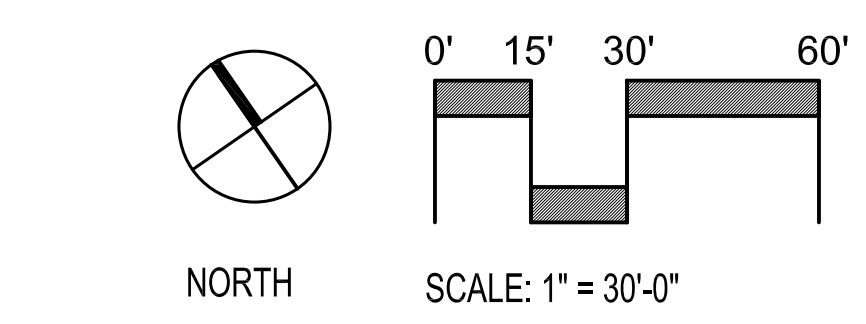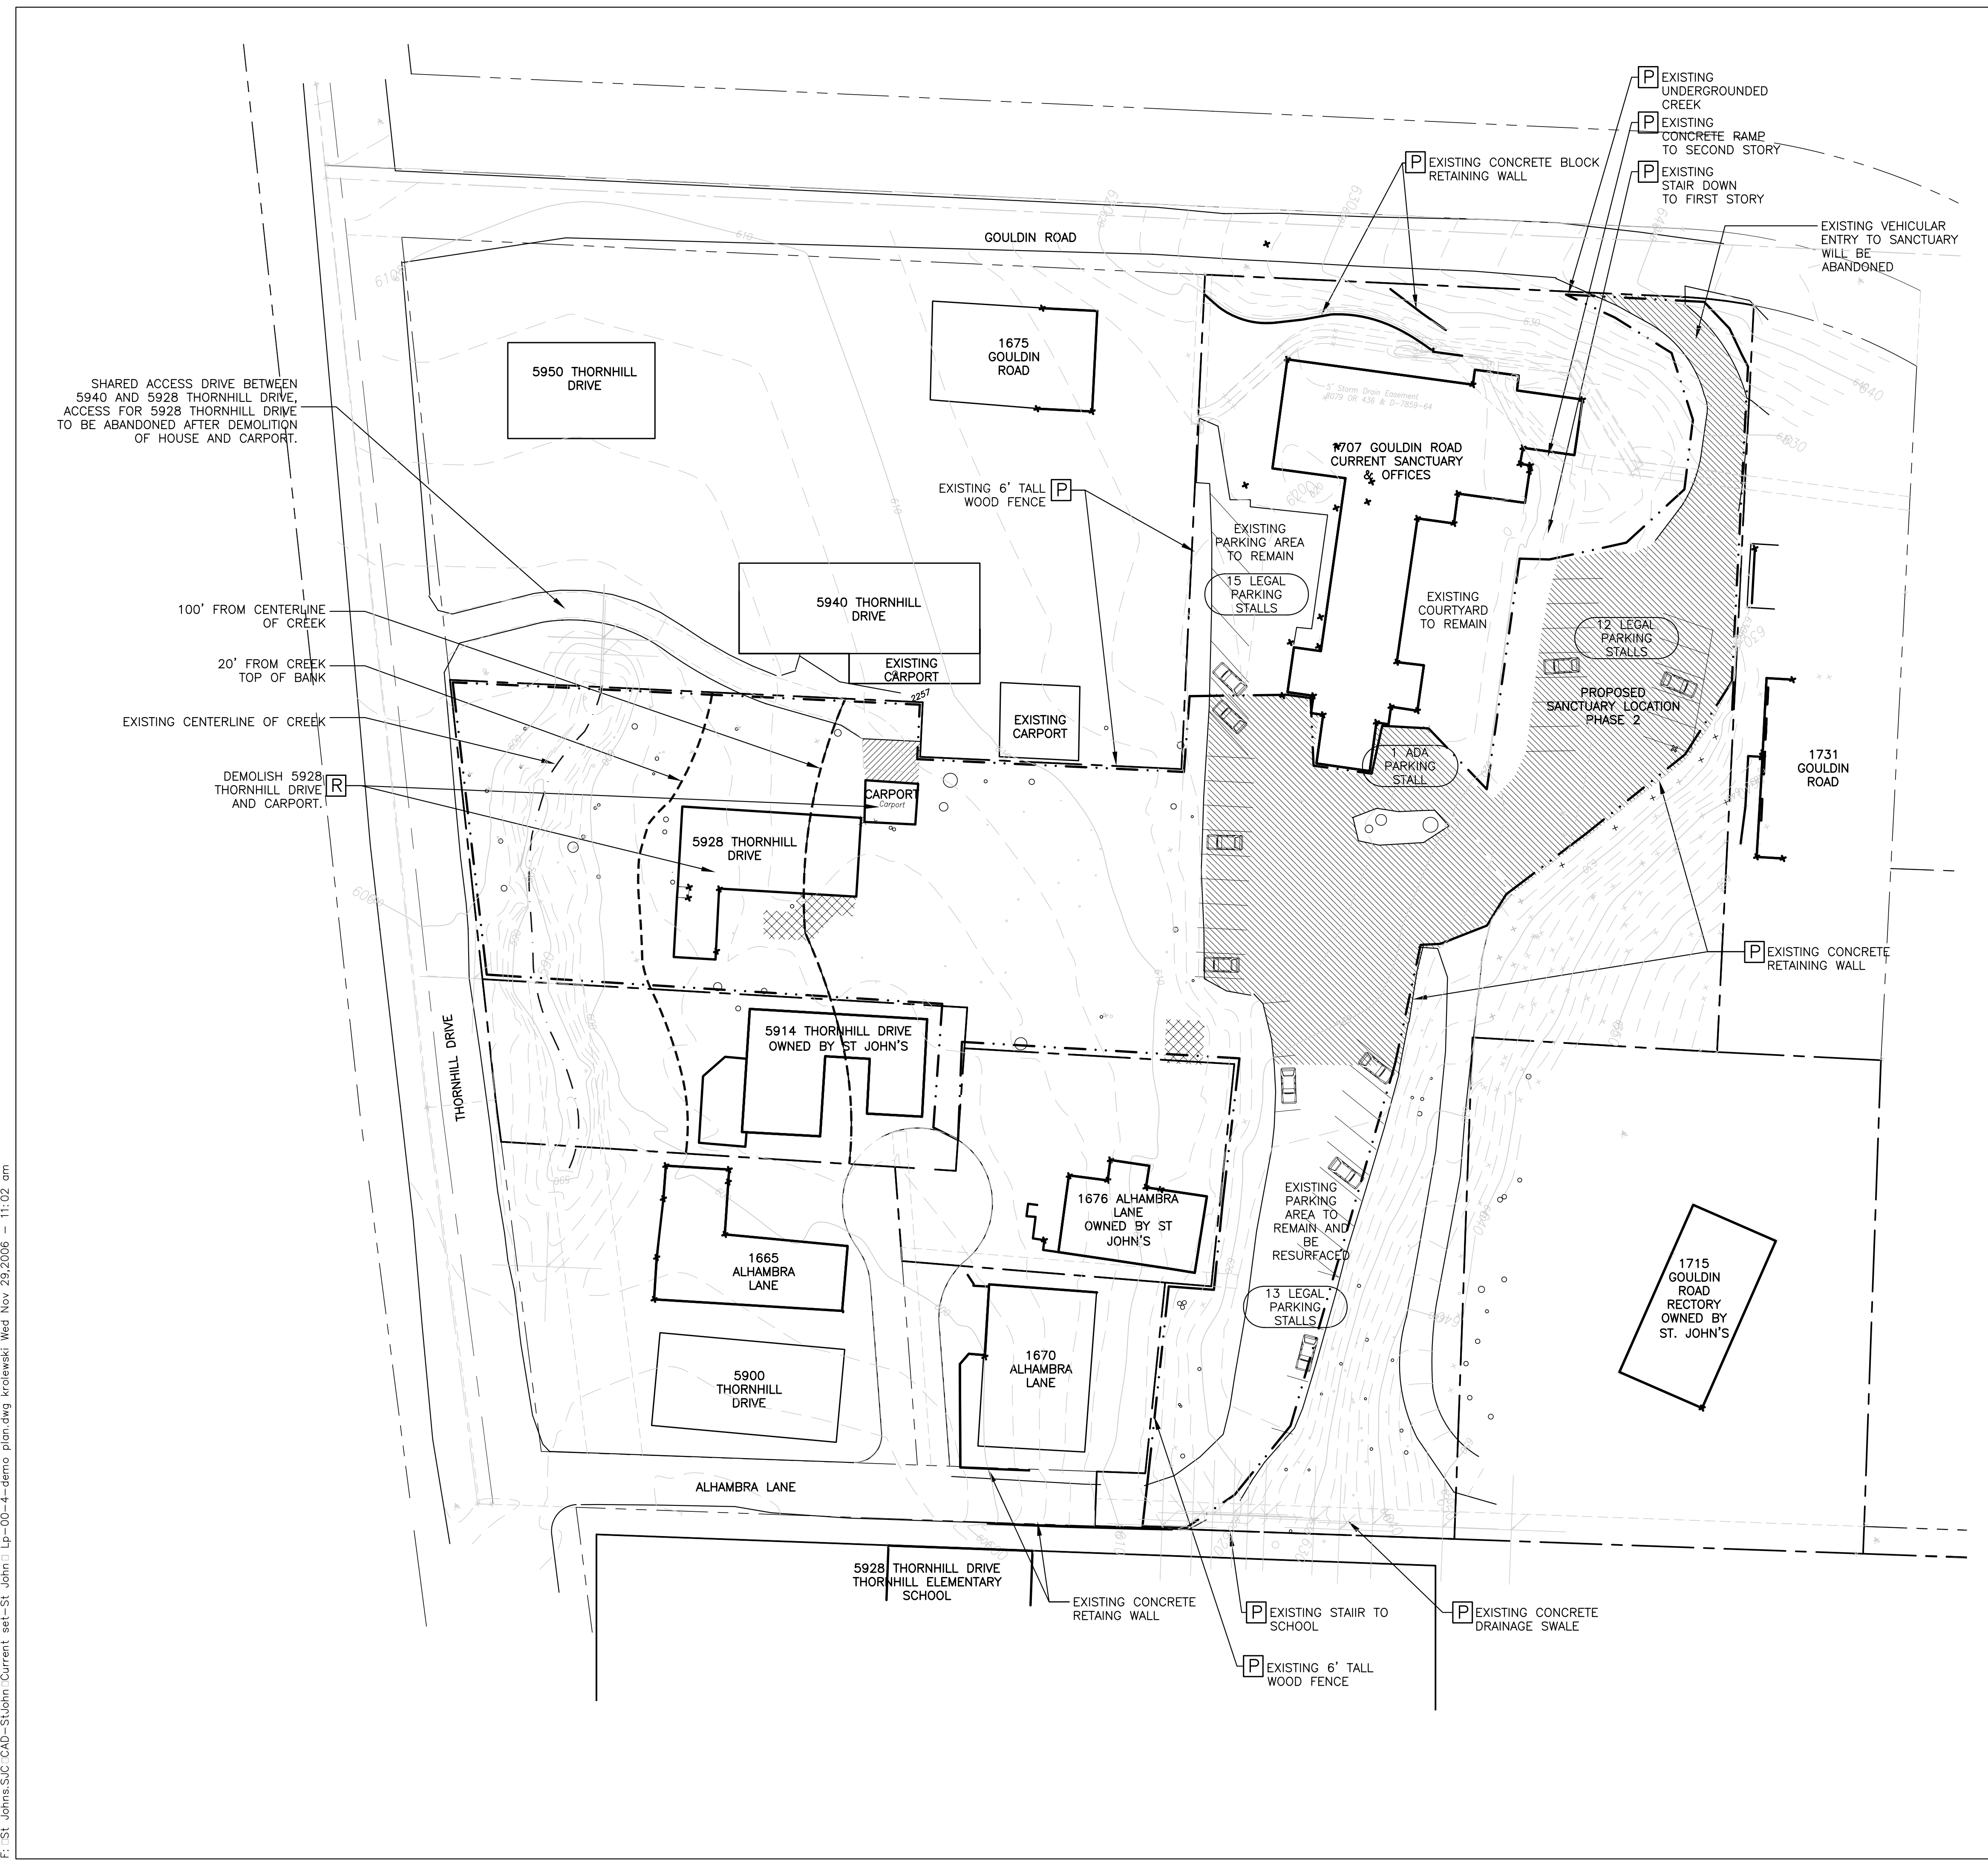

NOT FOR CONSTRUCTION